


Wyomissing Creek Watershed
Overall Storm Systems Map

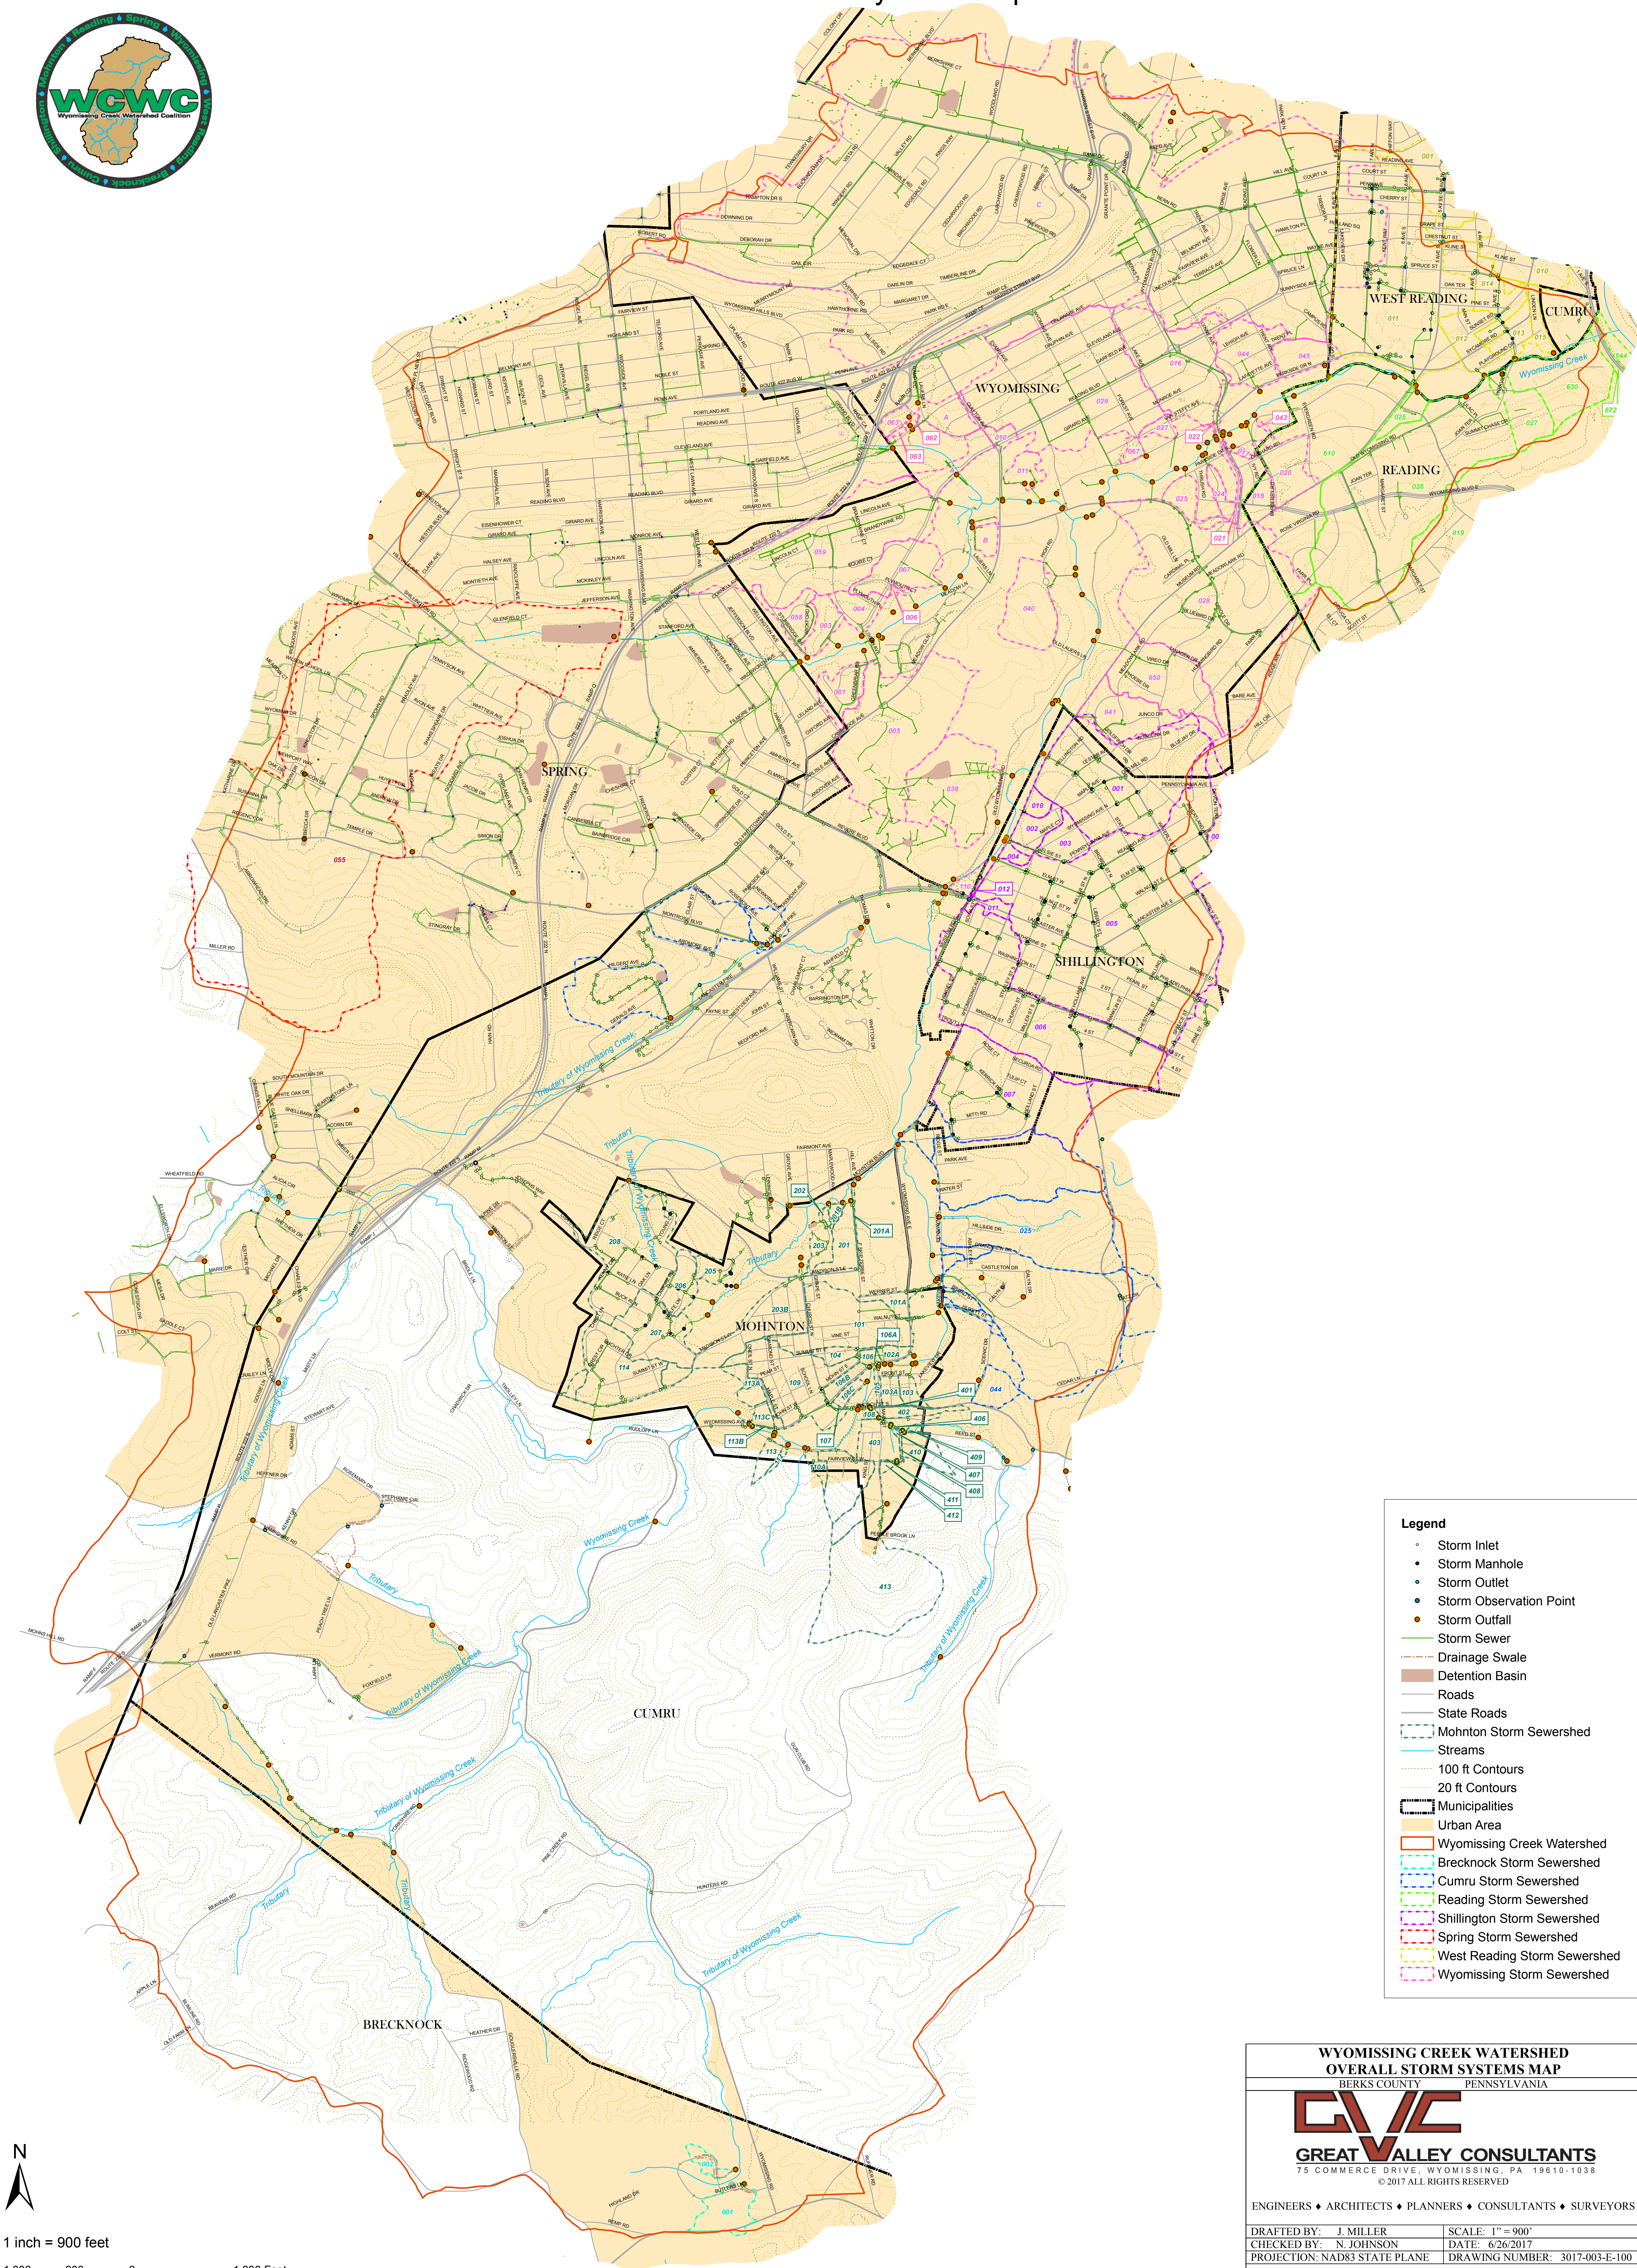

Legend

- Storm Inlet
- Storm Manhole
- Storm Outlet
- Storm Observation Point
- Storm Outfall
- Storm Sewer
- Drainage Swale
- Detention Basin
- Roads
- State Roads
- Mohnton Storm Sewershed
- Streams
- 100 ft Contours
- 20 ft Contours
- Municipalities
- Urban Area
- Wyomissing Creek Watershed
- Brecknock Storm Sewershed
- Cumru Storm Sewershed
- Reading Storm Sewershed
- Shillington Storm Sewershed
- Spring Storm Sewershed
- West Reading Storm Sewershed
- Wyomissing Storm Sewershed

N

1 inch = 900 feet

1,800

900

0

1,800 Feet

WYOMISSING CREEK WATERSHED
OVERALL STORM SYSTEMS MAP

BERKS COUNTYPENNSYLVANIA

GVC

GREAT VALLEY CONSULTANTS

75 COMMERCE DRIVE, WYOMISSING, PA 19610-1038

© 2017 ALL RIGHTS RESERVED

ENGINEERS ♦ ARCHITECTS ♦ PLANNERS ♦ CONSULTANTS ♦ SURVEYORS

DRAFTED BY: J. MILLER

CHECKED BY: N. JOHNSON


PROJECTION: NAD83 STATE PLANE

SCALE: 1" = 900'

DATE: 6/26/2017

DRAWING NUMBER: 3017-003-E-100

Wyomissing Creek Watershed
Overall Land Use & Urban Planning Area Map

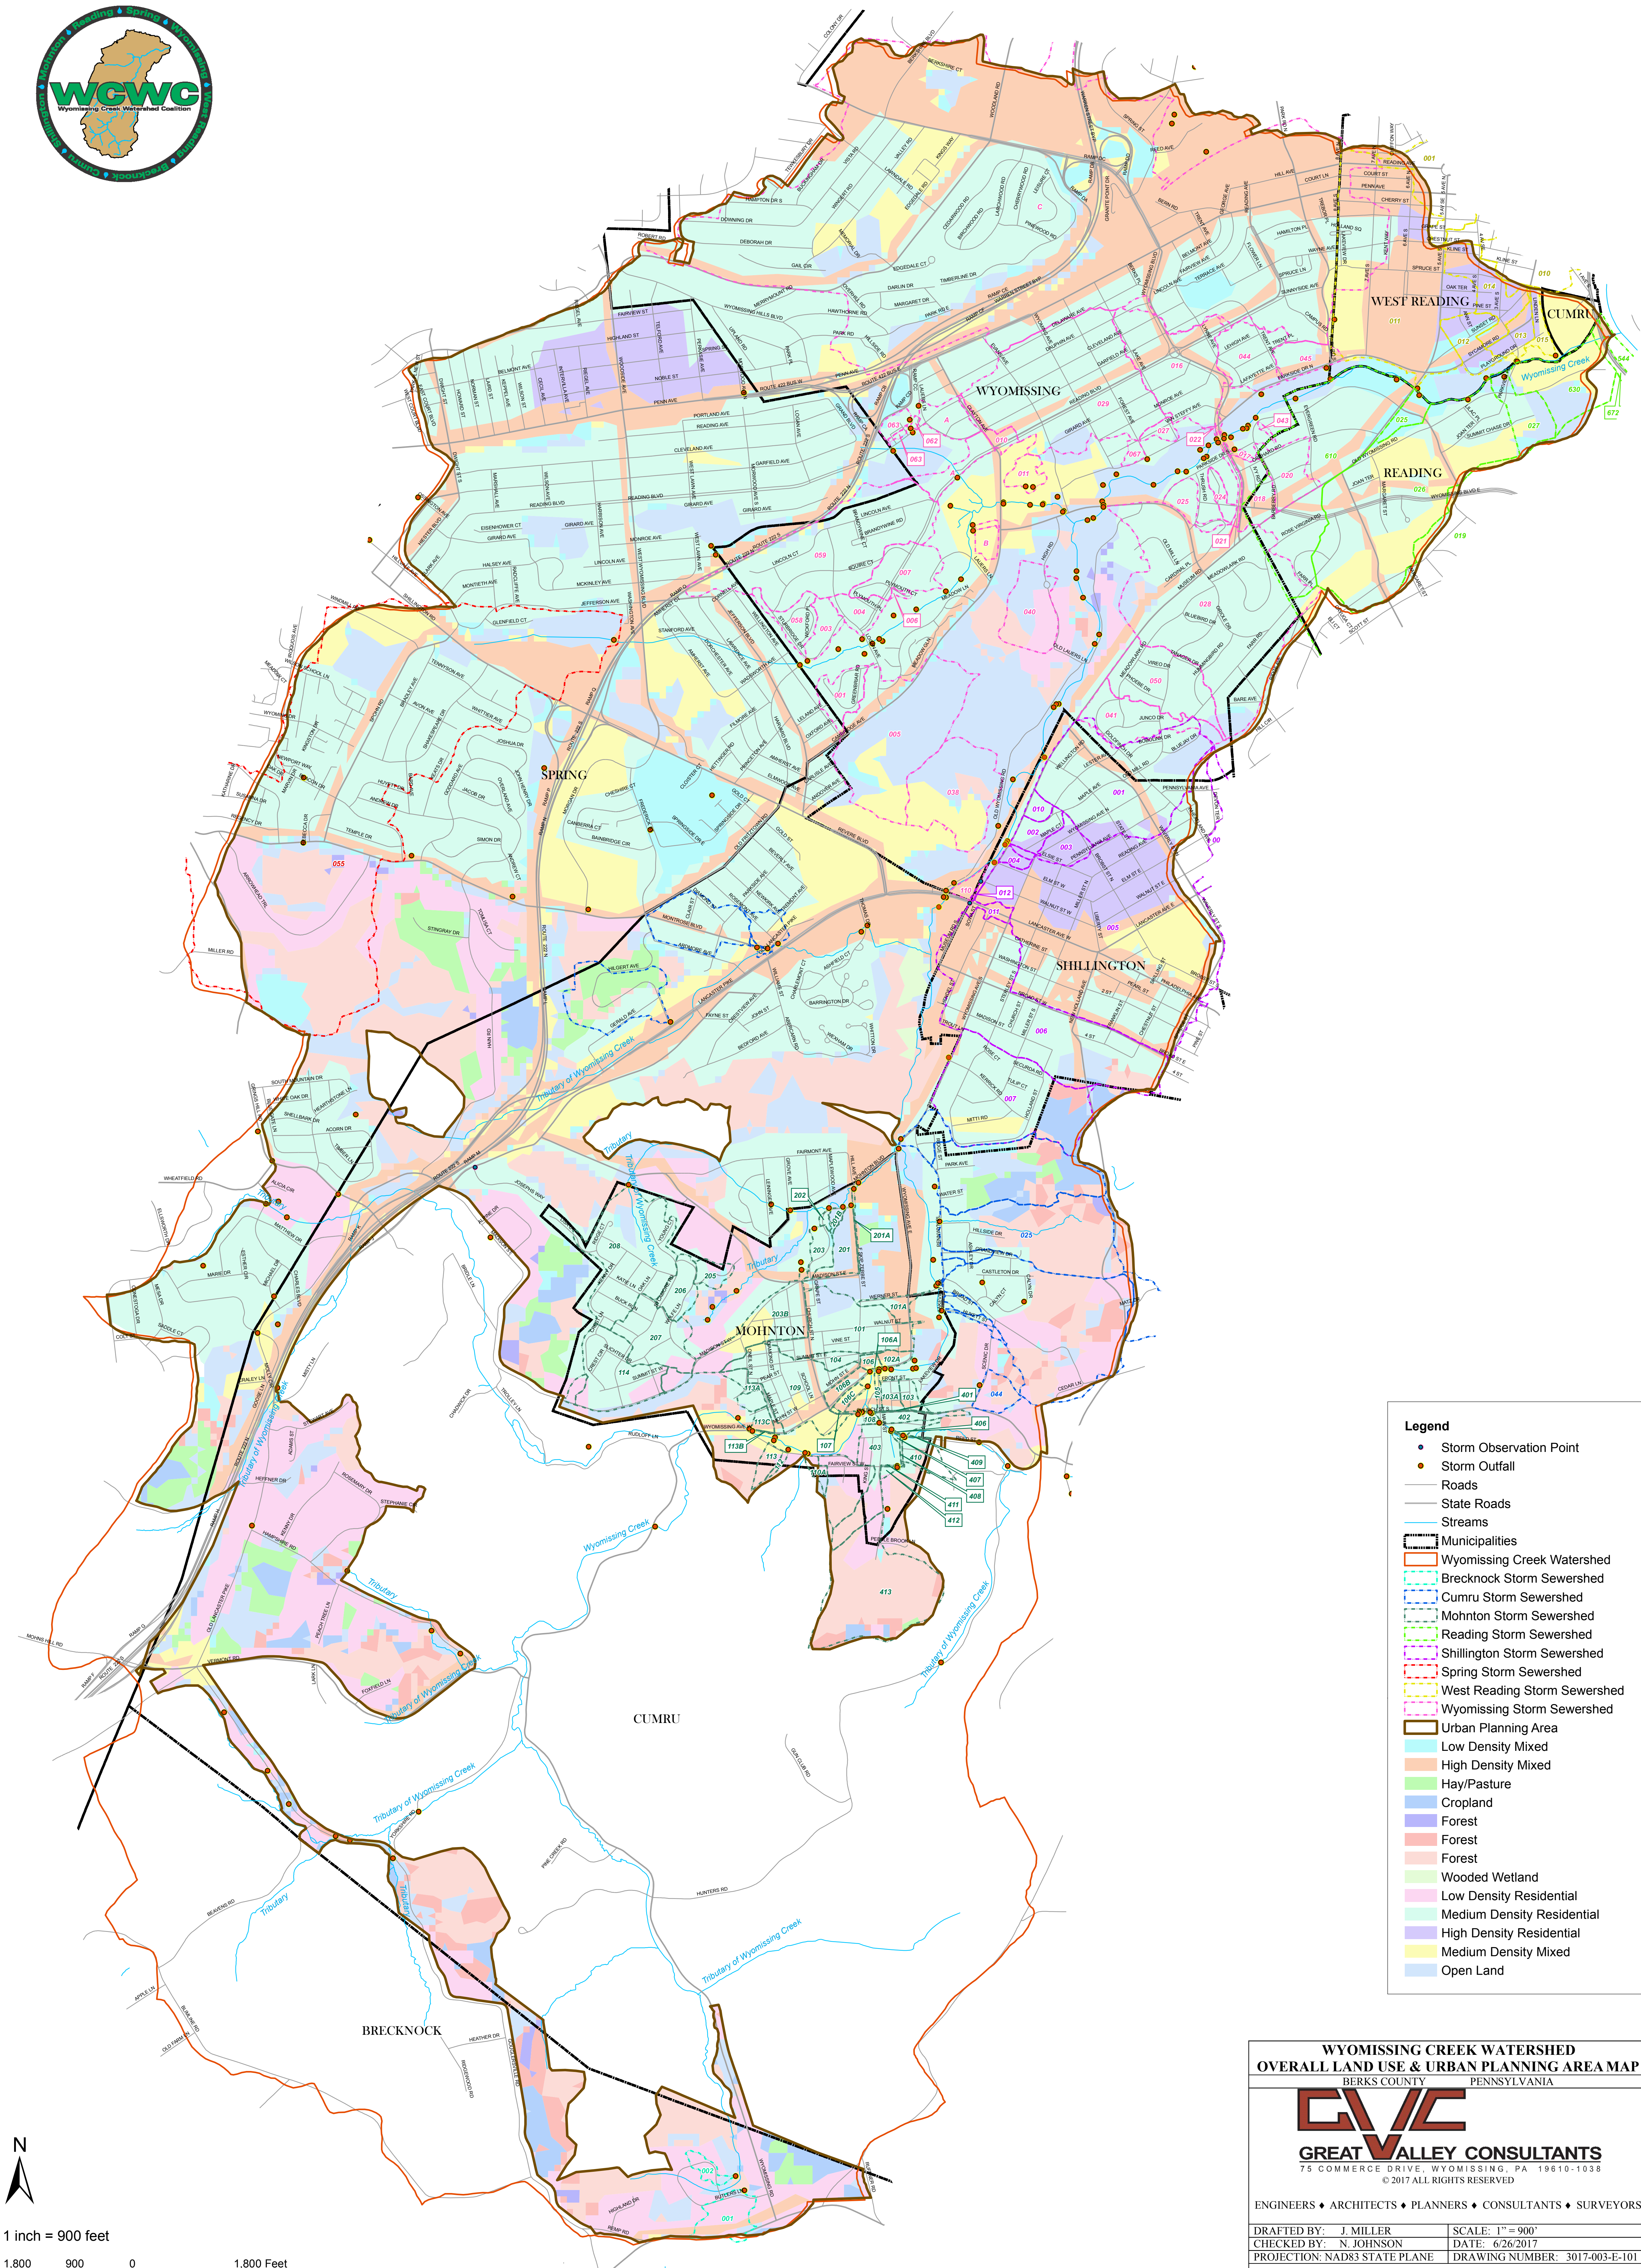

Legend

- Storm Observation Point
- Storm Outfall
- Roads
- State Roads
- Streams
- Municipalities
- Wyomissing Creek Watershed
- Brecknock Storm Sewershed
- Cumru Storm Sewershed
- Mohnton Storm Sewershed
- Reading Storm Sewershed
- Shillington Storm Sewershed
- Spring Storm Sewershed
- West Reading Storm Sewershed
- Wyomissing Storm Sewershed
- Urban Planning Area
- Low Density Mixed
- High Density Mixed
- Hay/Pasture
- Cropland
- Forest
- Forest
- Wooded Wetland
- Low Density Residential
- Medium Density Residential
- High Density Residential
- Medium Density Mixed
- Open Land

**WYOMISSING CREEK WATERSHED
OVERALL LAND USE & URBAN PLANNING AREA MAP**
BERKS COUNTY PENNSYLVANIA

GVC
GREAT VALLEY CONSULTANTS
75 COMMERCE DRIVE, WYOMISSING, PA 19610-1038
© 2017 ALL RIGHTS RESERVED

ENGINEERS ♦ ARCHITECTS ♦ PLANNERS ♦ CONSULTANTS ♦ SURVEYORS

DRAFTED BY: J. MILLER	SCALE: 1" = 900'
CHECKED BY: N. JOHNSON	DATE: 6/26/2017
PROJECTION: NAD83 STATE PLANE	DRAWING NUMBER: 3017-003-E-101

